


M.S.L. 1008.0

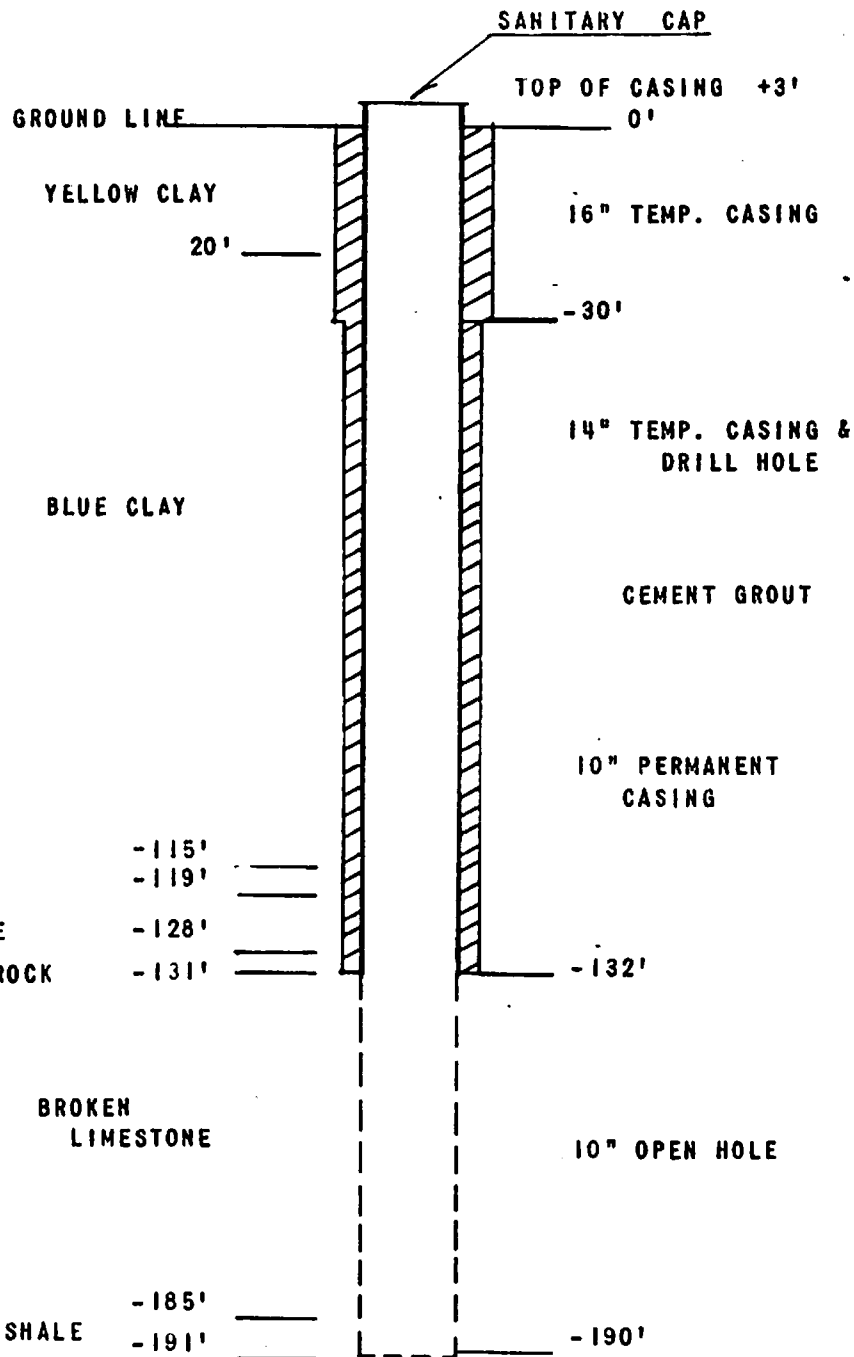

LOCATION;  
 NEAR CENTER OF  
 NE 1/4 OF NW 1/4 OF SECTION 25  
 TOWNSHIP 91 N, RANGE 13 W.

TOWN OF DENVER	
DENVER, IOWA	
WATER WELL	
1968	
CEDAR VALLEY ENGINEERING COMPANY WAVERLY IOWA	
DRAWN J.A.H.	APPROVED <i>Reck</i>
DATE 4-1-68	SCALE 1" = 30'
DWG NO	12.3-8