



GARDEN ENGINEERING SERVICE

PHONE 672-2526

P.O. BOX 451

OSKALOOSA, IOWA 52577

CONSULTING ENGINEERS

NOVEMBER 13, 1968

MERRILL L. GARDEN, P.E.

JOHN W. HESLING, P.E.

JOHN W. N. STEDDOM, P.E.

IOWA GEOLOGICAL SURVEY

NOV 15 1968

IOWA GEOLOGICAL SURVEY
GEOLOGICAL SURVEY BUILDING
IOWA CITY, IOWA 52240

GENTLEMEN:

ENCLOSED IS ONE COPY OF THE DRAW DOWN CURVE ON THE MILLERSBURG WELL AND A COPY OF THIS LOWER END SCREEN DETAIL. WE FIND THE WATER TO HAVE A PH OF 7.2, TEMPERATURE OF 12 DEGREES CENTIGRADE, CONTAINS 1.9 PPM IRON, AND A TRACE OF HYDROGEN SULFIDE. THESE WERE CHECKED IN THE FIELD WITH A PORTABLE TEST KIT.

AS SOON AS YOU HAVE THE COMPLETE WELL LOG, WOULD YOU PLEASE SEND US A COPY.


YOURS TRULY,

GARDEN ENGINEERING SERVICE

JOHN W. N. STEDDOM, P. E.

DAB


ENCLOSURES

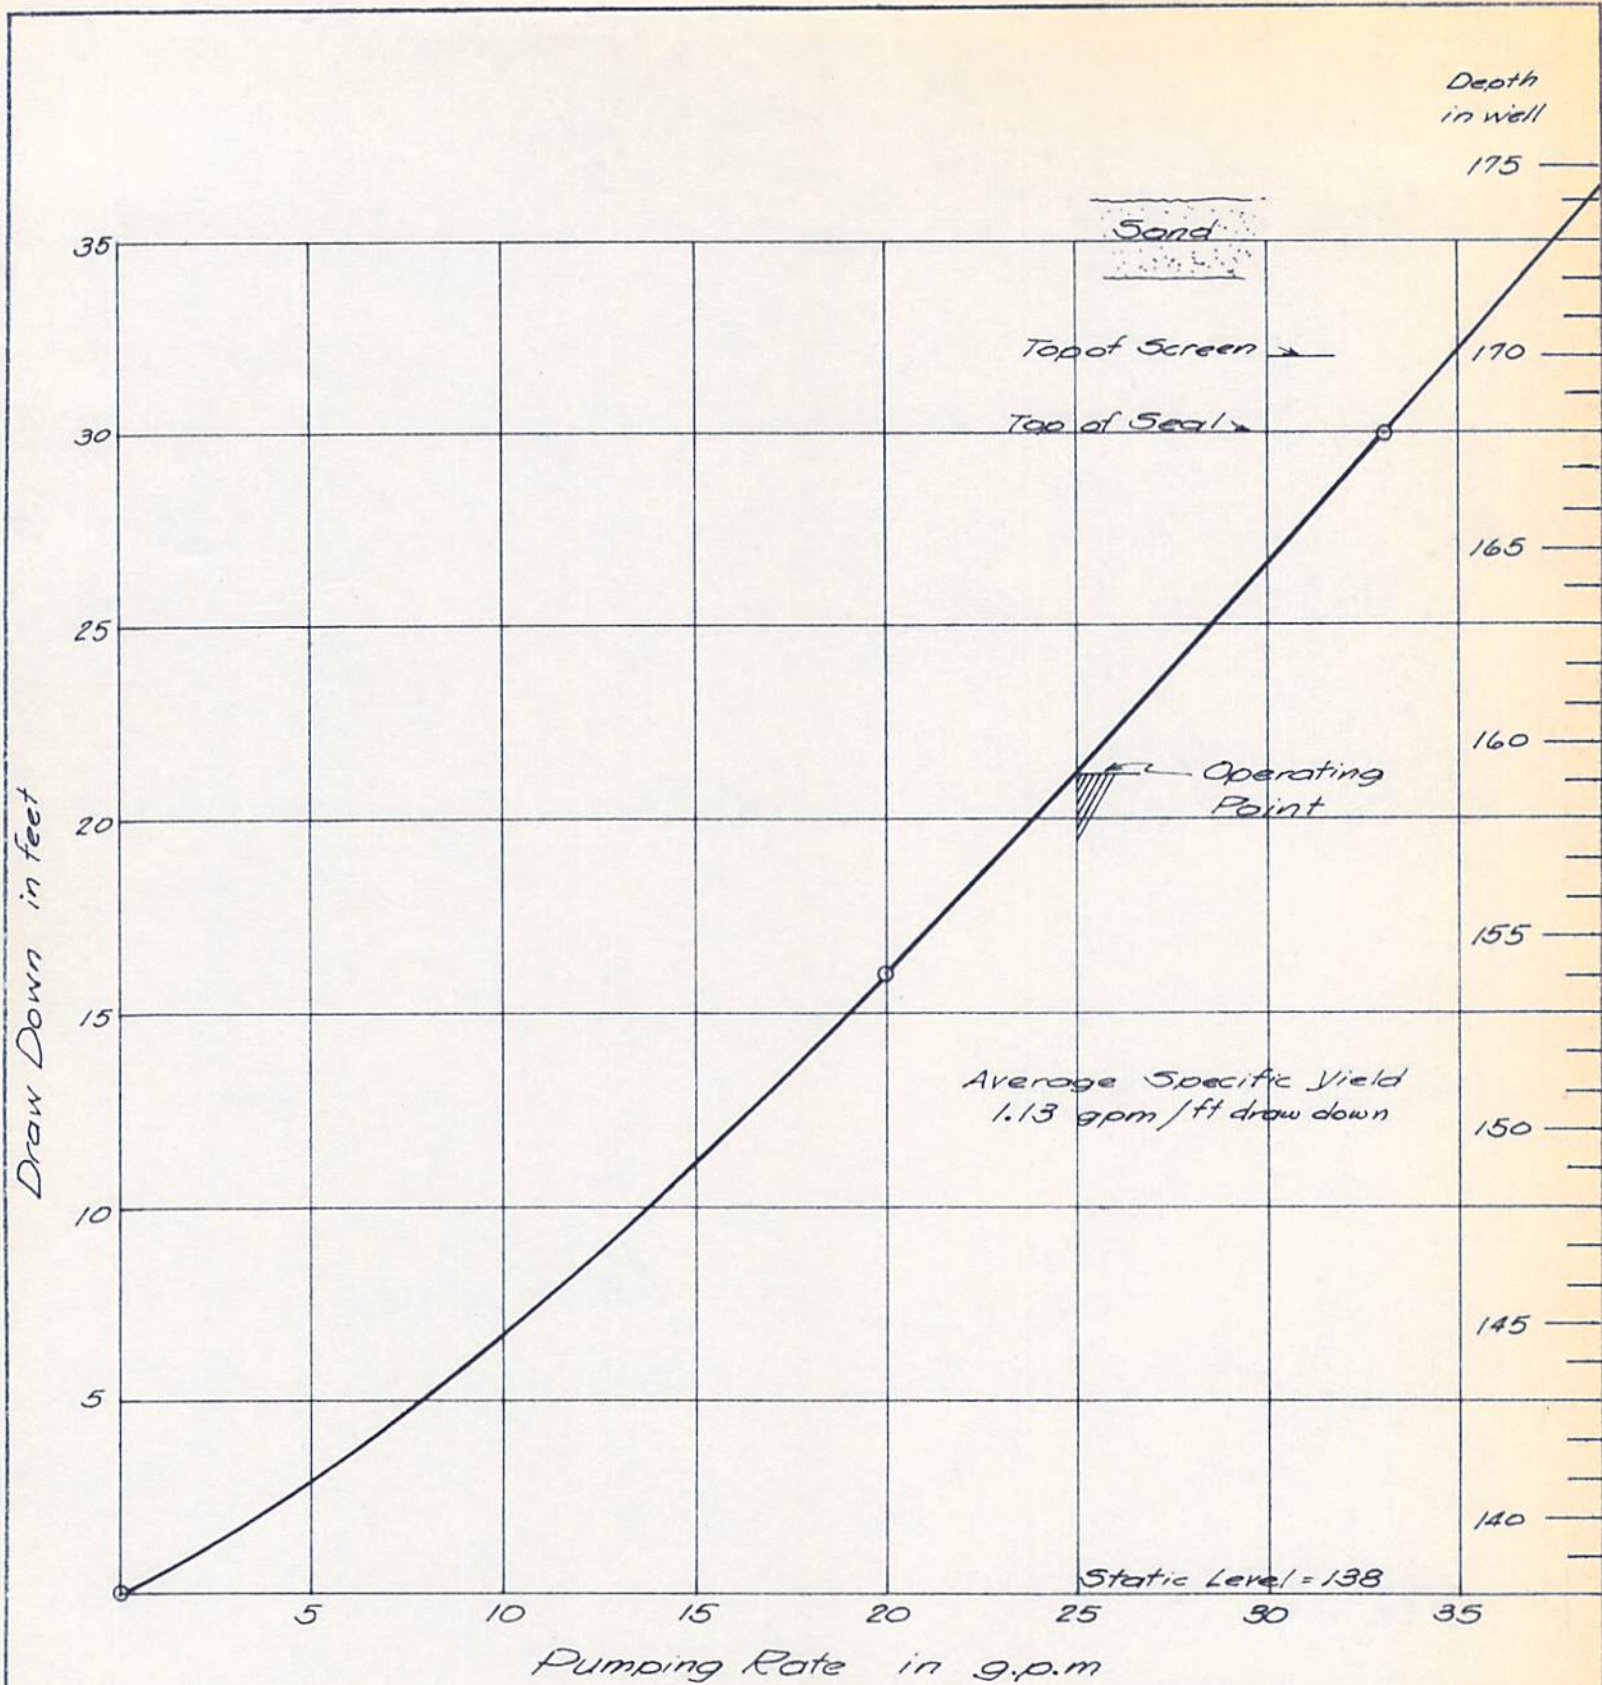

Draw Down Curve
Millersburg Well

DATE 4 Nov 68	SCALE None
DRAWN <i>JS</i>	TRACED - CKD. <i>JS</i>

GARDEN ENGINEERING SERVICE
OSKALOOSA, IOWA

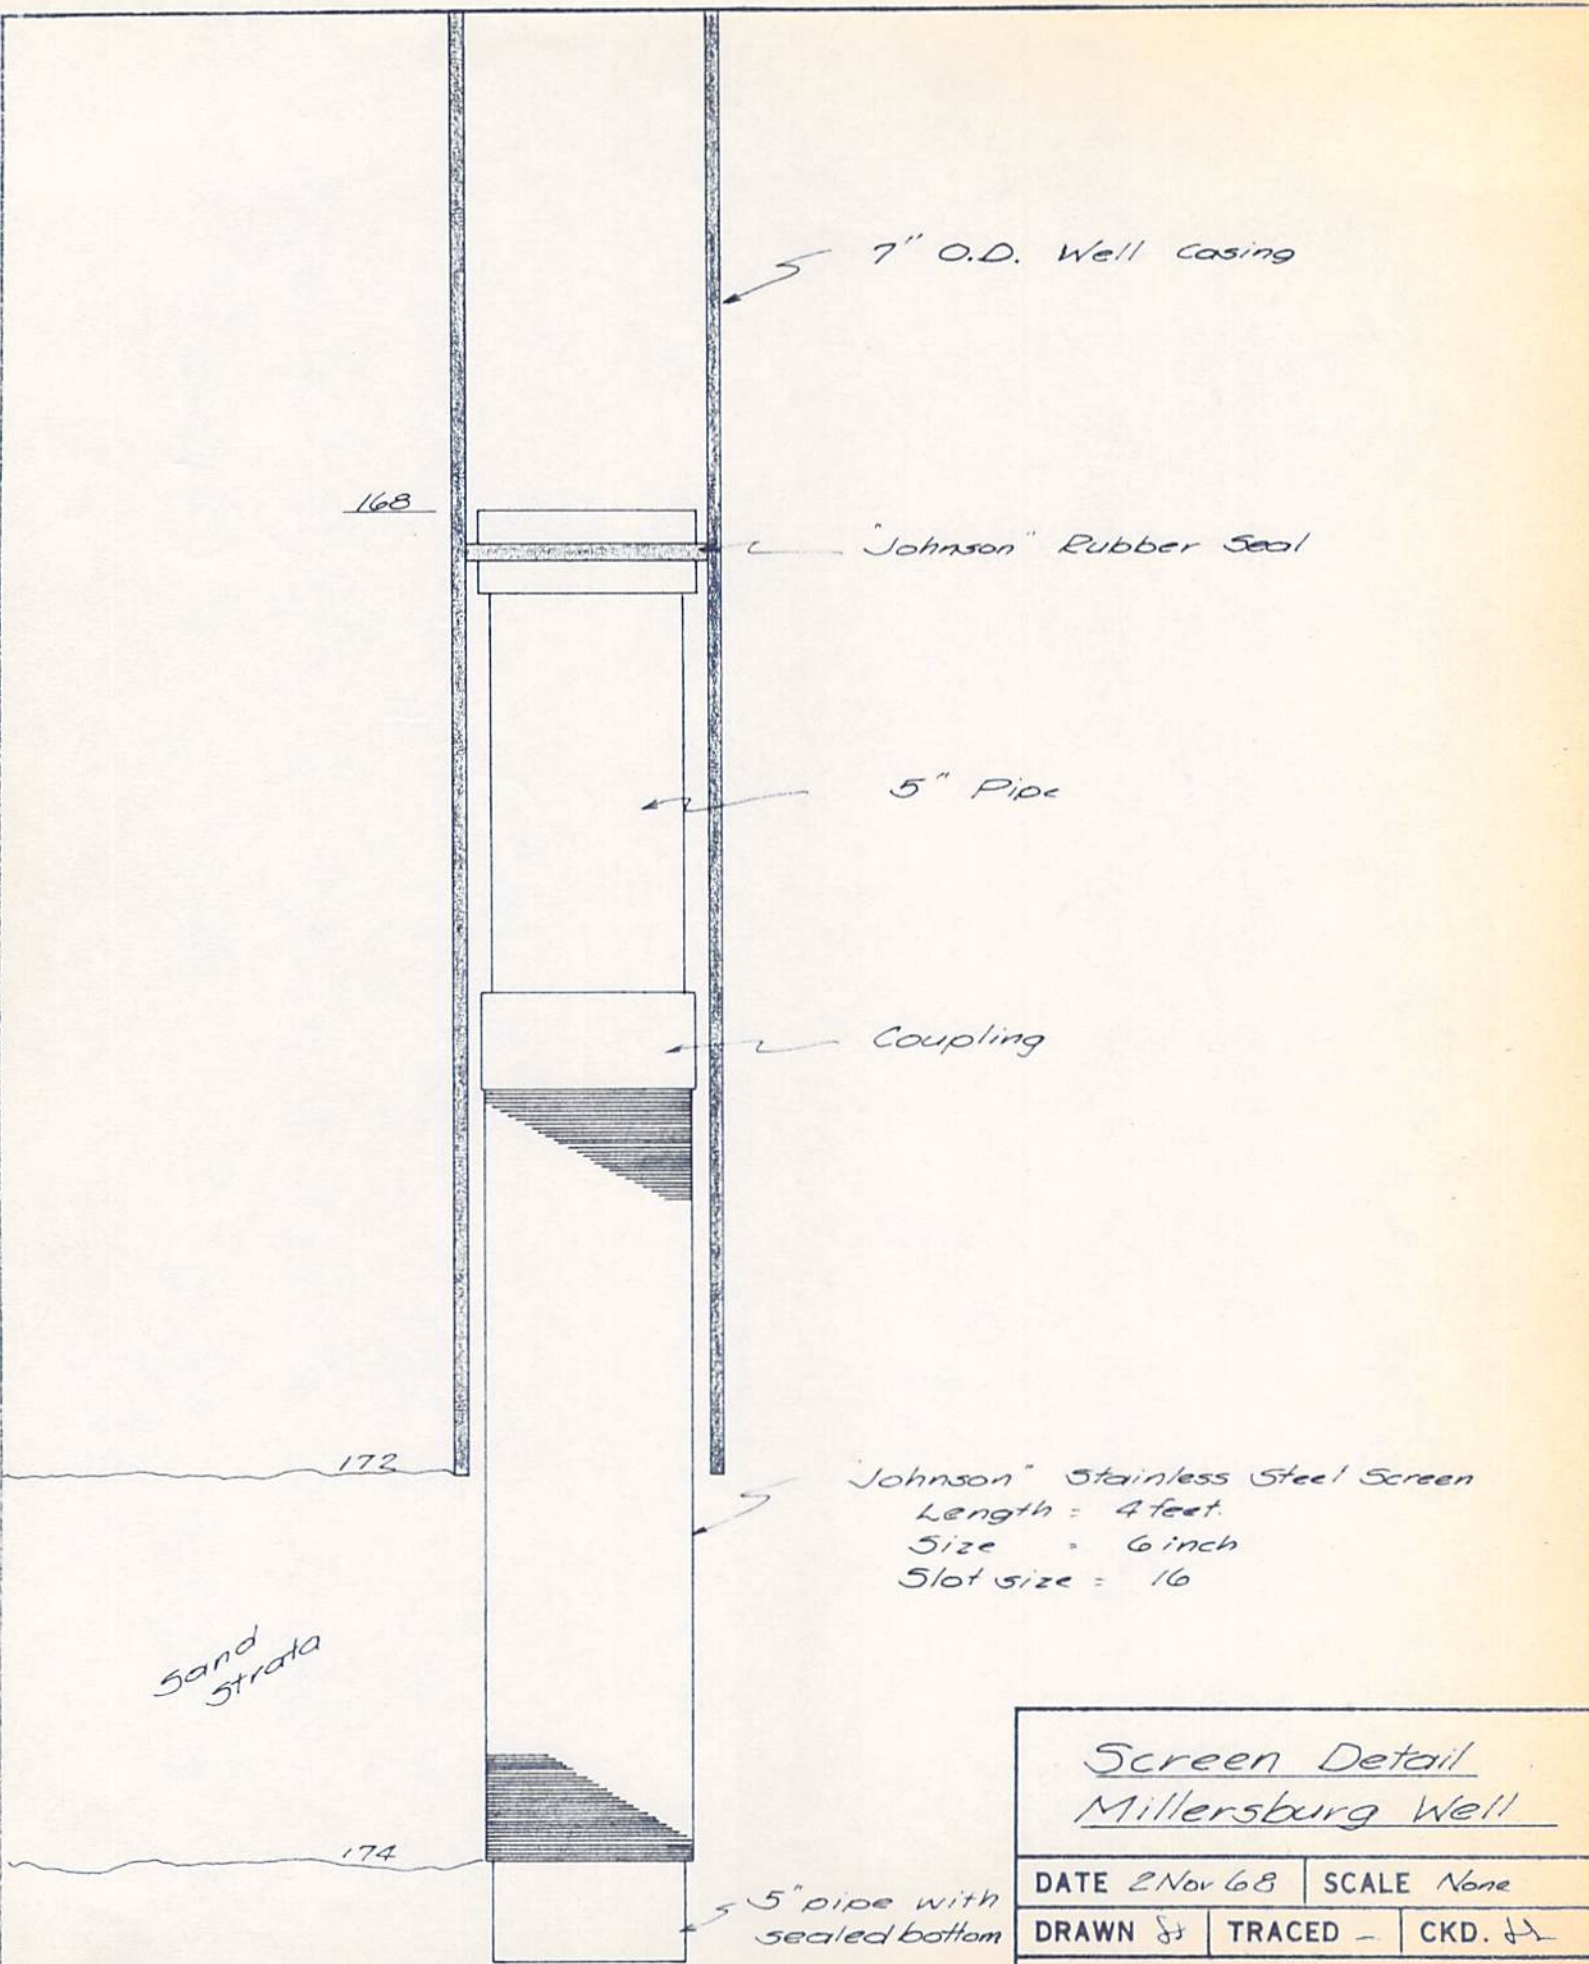

Screen Detail
Millersburg Well

DATE 2 Nov 68	SCALE None
DRAWN J	TRACED - CKD. J

GARDEN ENGINEERING SERVICE
OSKALOOSA, IOWA