

IOWA ELECTRIC LIGHT & POWER COMPANY

PALO, IOWA

Well No. 1

*Capped
one*


INFORMATION ONLY

8/89

L.W. Co., Inc. Ames, Ia.

GEOLOGICAL LOG

CONSTRUCTION DETAIL

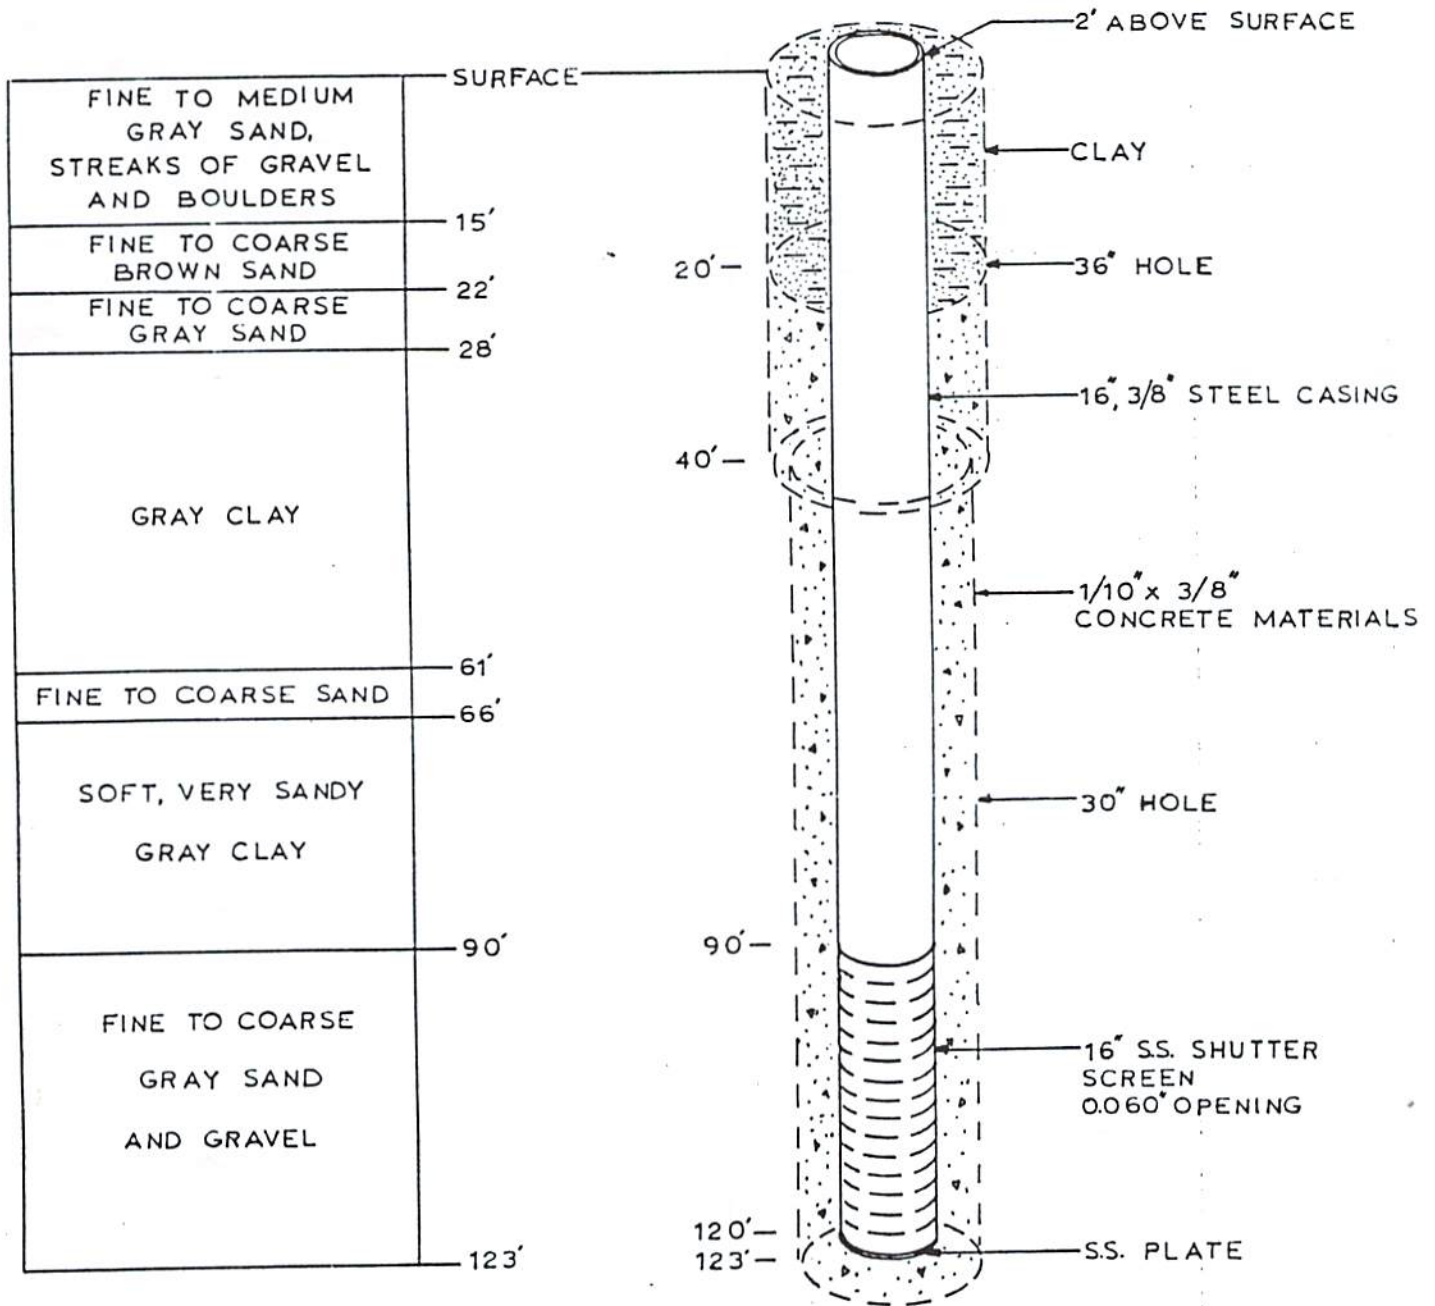

MDL NO: C020-001