


Town Of Pariana + area
May 10 1999 South well # 5
8 3/4" Diameter bore hole
Portland cement grout from -2' to 32'-6"
holeplug bentonite from 32'-6" to 33'-6"
Pea size stormlake gravel from 33'-6" to 39'-7"
well measures 46'-6" from top of Pitless unit

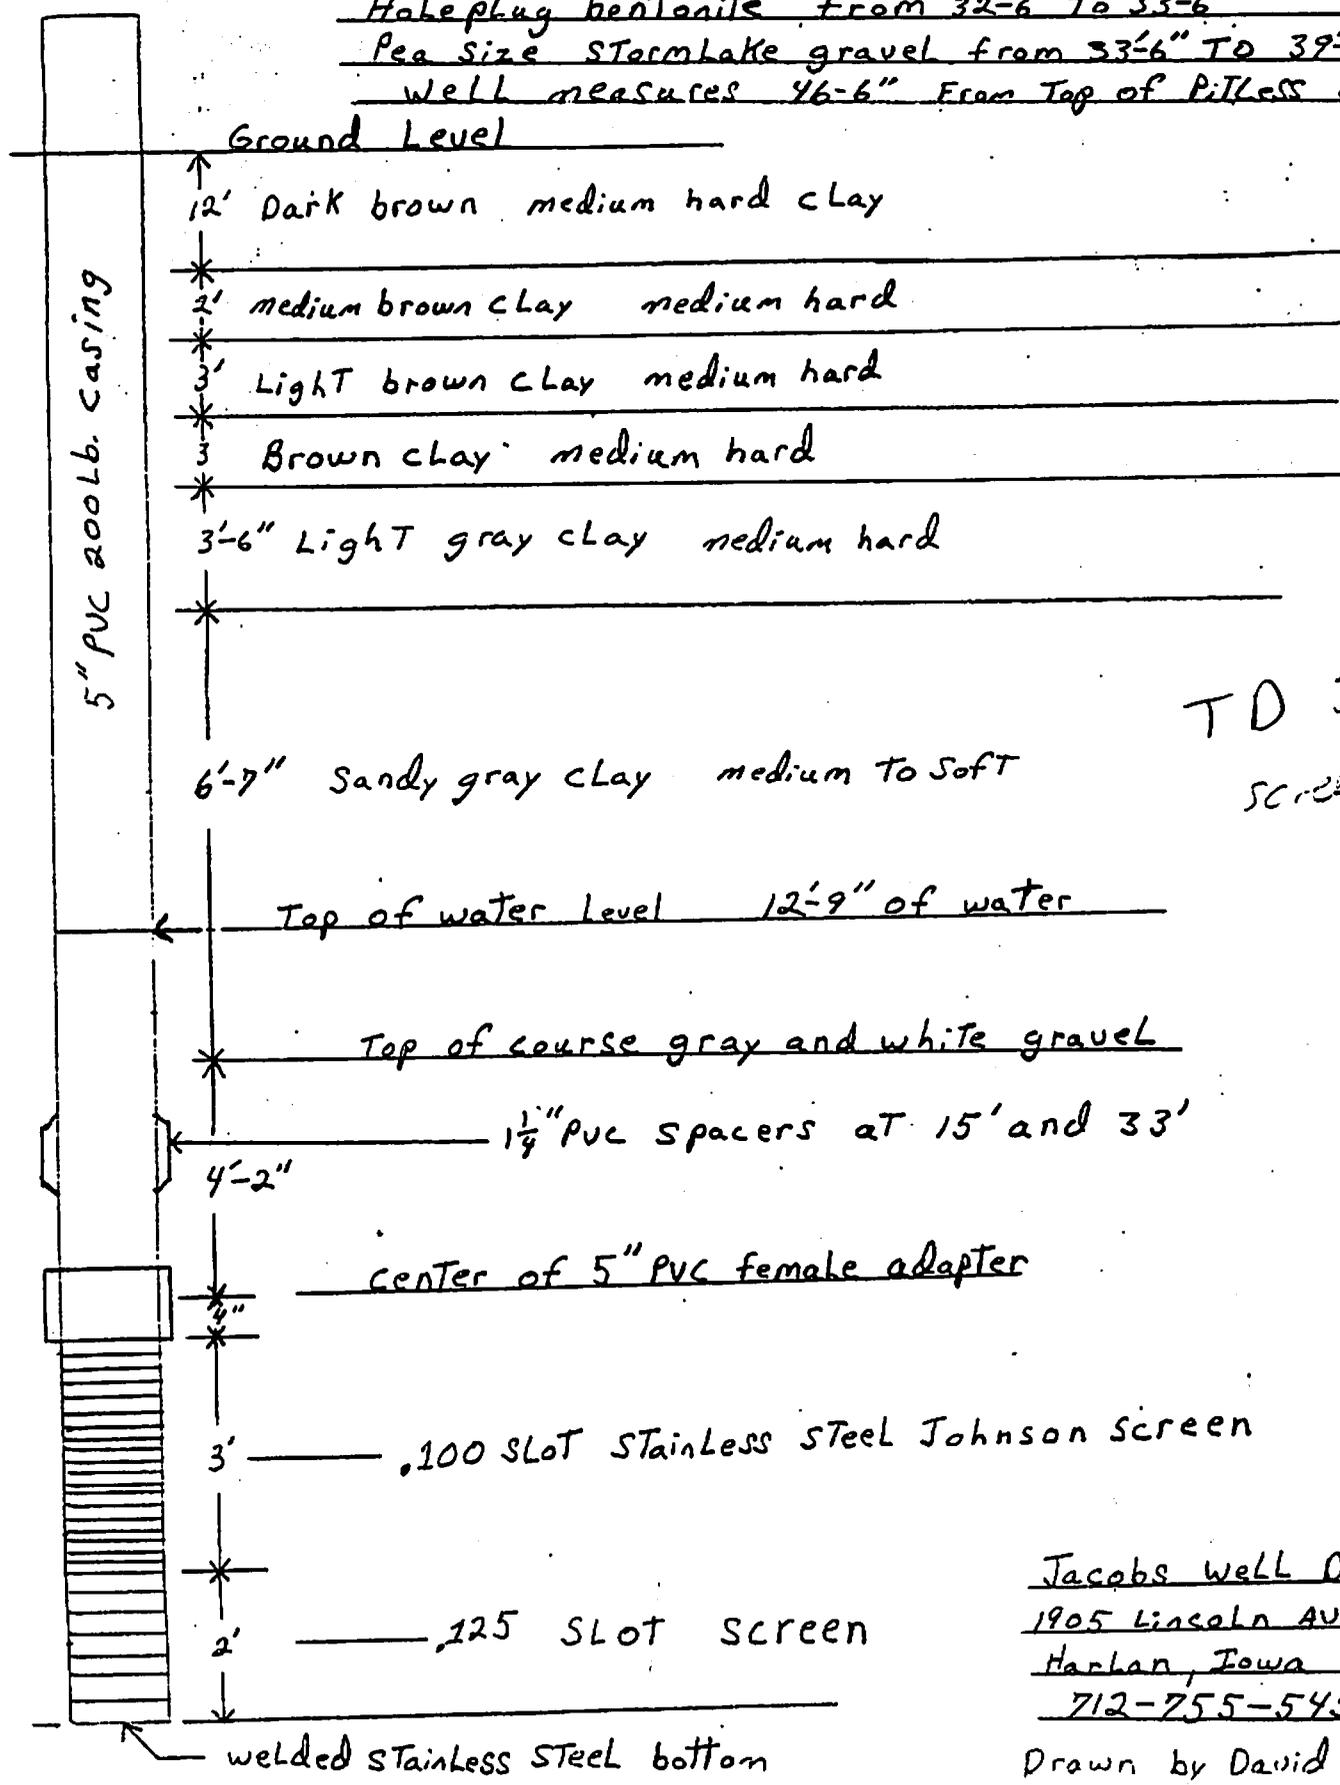

TD 39.6'
 screen 34.6-39'

Jacobs Well Drilling
1905 Lincoln Ave
Harlan, Iowa 51537
712-755-5457
 Drawn by David Jacobs